


06\LANL Engineering Standards\Eng. Manual [LEW]\2. Approved\ST-G3060-1C34.dwg, 09/03/02 © 13.01 03.0603

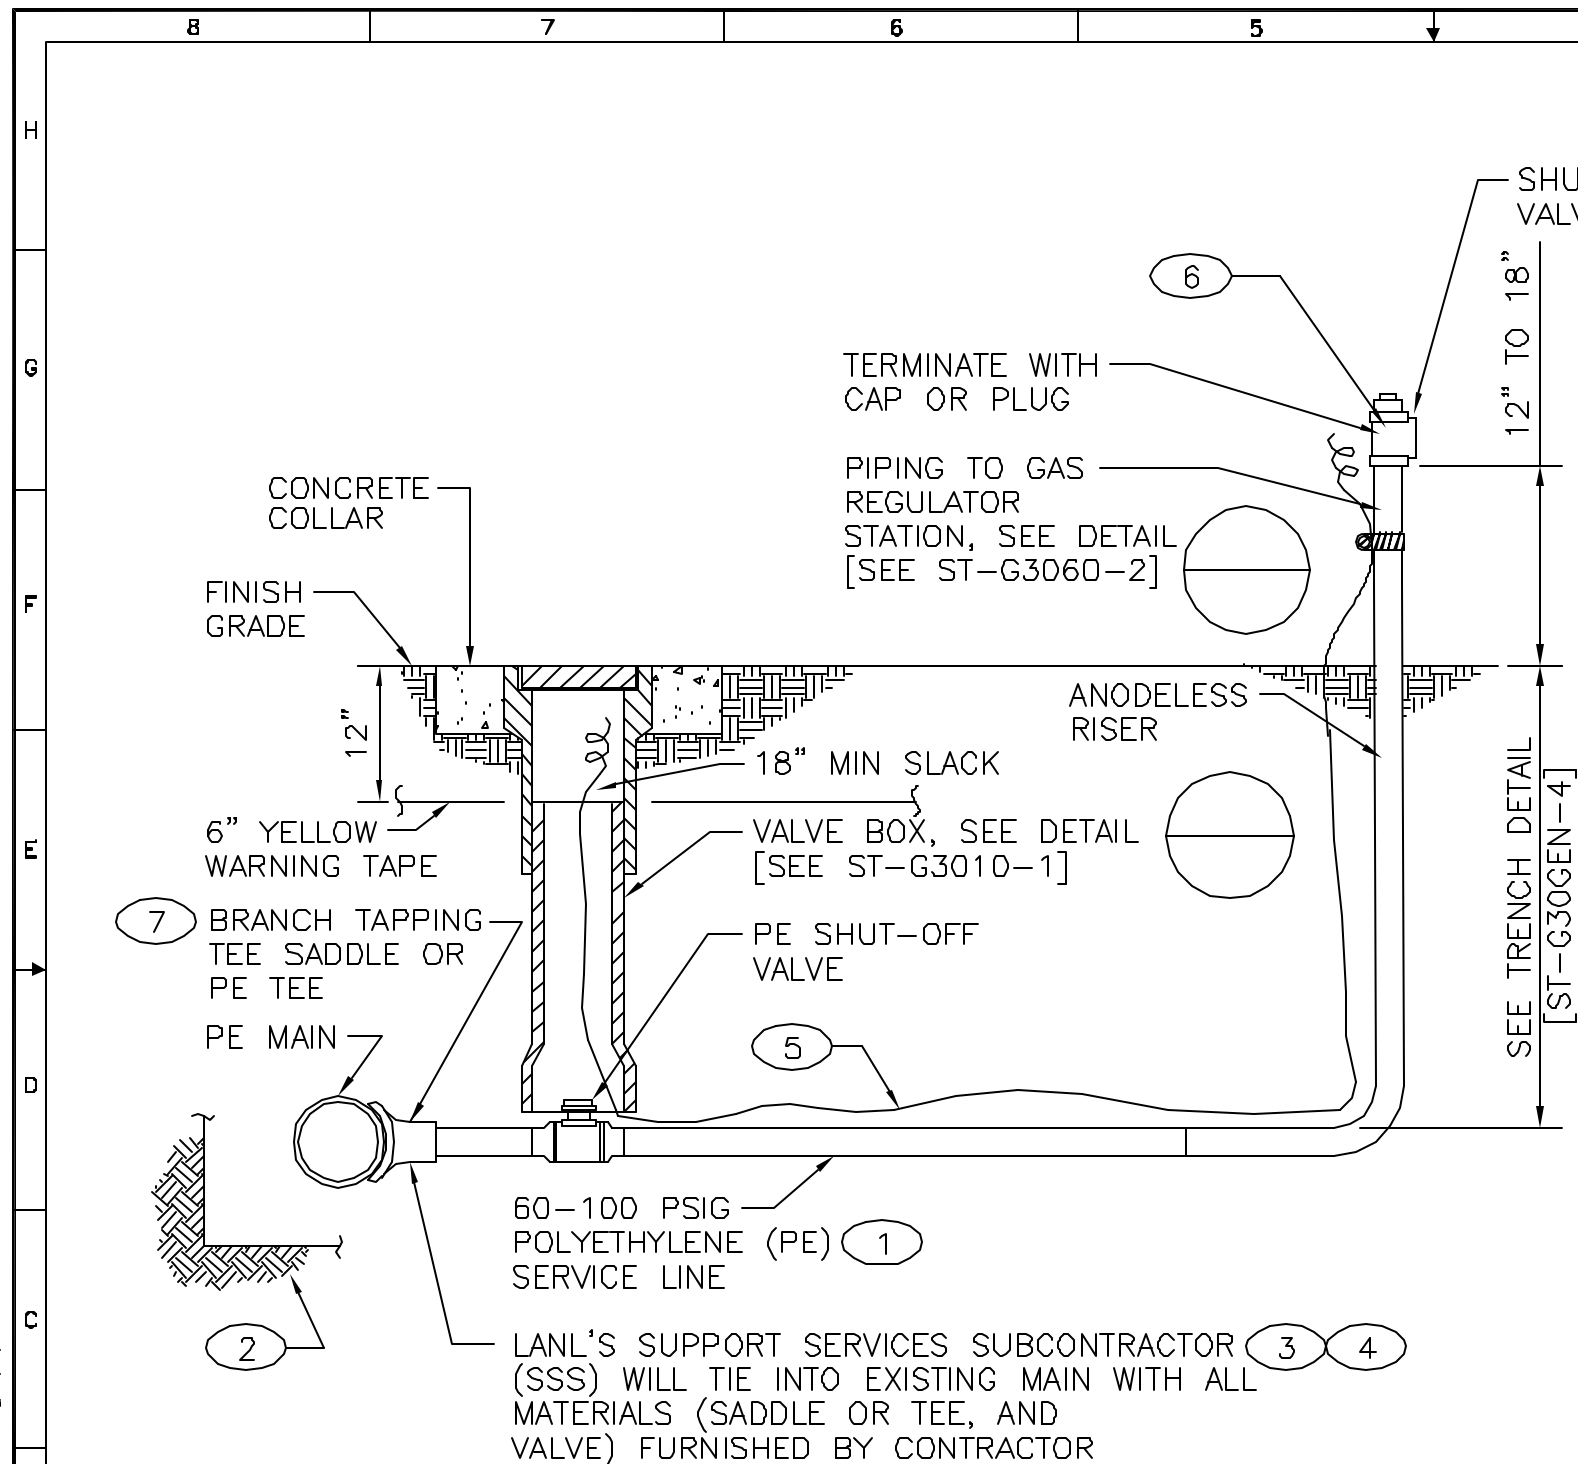

## GAS PIPING TIE-IN DETAIL

SCALE: NONE

### NOTES FOR DESIGNER:



(DO NOT INCLUDE ON CONSTRUCTION DRAWINGS)

1. SEE SHEET 4.
2. PROVIDE 1", 1 1/4", 2", OR 3" PE SERVICE LINE AND A 2" MINIMUM PE MAIN.

### KEYED NOTES:

- 1 RUN NEW SERVICE LINE TO WITHIN 6" OF EXISTING MAIN.
- 2 MINIMUM BELL HOLE AT BOTTOM OF TRENCH: 24" FROM CENTERLINE OF NEW PIPE ON EACH SIDE; 18" FROM EDGE ON BACK SIDE; 4'-0" IN FRONT OF MAIN (LENGTH OF BELL HOLE); 18" UNDER MAIN. TAPER OR STEP TRENCH TO MEET OSHA REQUIREMENTS.
- 3 LANL CONSTRUCTION INSPECTOR WILL ENSURE MATERIALS REQUIRED FOR TIE-IN ARE AT THE JOB SITE, SERVICE LINE HAS BEEN PRESSURE TESTED, AND BELL HOLE IS DUG PRIOR TO NOTIFYING SSS.
- 4 LANL CONSTRUCTION INSPECTOR WILL NOTIFY SSS 2 WEEKS IN ADVANCE TO SCHEDULE TIE-IN, TRACER WIRE CONTINUITY TESTING, AND UTILITY DOCUMENTATION.
- 5 INSTALL CONTINUOUS (NO SPLICING) INSULATED #10AWG THHN/THWN YELLOW SOLID COPPER TRACER WIRE 6" ABOVE PIPING WITH NO DIRECT CONTACT TO PIPING. EXTEND 12" MINIMUM ABOVE ABOVE GRADE AND SECURE TO PIPING WITH HOSE CLAMP.
- 6 LOCATE STUB-OUT FOR GAS REGULATOR 8" TO 12" FROM BUILDING. ENSURE PIPING IS STRAIGHT, LEVEL AND PLUMB WITH BUILDING.
- 7 WHEN TIE-IN PIPING IS EQUAL TO OR EXCEEDS 1/2 OF MAIN DIAMETER, MAKE TIE-IN BY CUTTING IN A TEE.

DRAWING DEVELOPED FOR ML-3 PROJECTS. FOR ML-1/ML-2, ADDITIONAL REQUIREMENTS AND QA REVIEWS ARE REQUIRED. (REMOVE THIS NOTE WHEN INSERTED INTO A DRAWING PACKAGE).

1	8-23-02	U	GENERAL REVISION AND DWG. NO. WAS ST6610.	RP	JO	MS	EH	TO	
NO	DATE	CLASS	REV	DESCRIPTION	OWN	VER	CHKD	SUB	APP
 <b>FACILITY &amp; WASTE OPERATIONS SYSTEMS ENGINEERING &amp; MAINTENANCE</b>									
<b>LANL ENGINEERING MANUAL</b>				DRAWN	R.PEARSON				
GAS PIPING TIE-IN DETAIL PE SERVICE LINE TO PE MAIN				DESIGN	J.GONZALES				
BLDG. X				CHECKED	M.SMITHOUR				
SUBMITTED				DATE	6-28-99				
DISCIPLINE: POC: E. HOTH				APPROVED FOR RELEASE	STANDARDS MANAGER: TOSH GRUCH				
 <b>Los Alamos NATIONAL LABORATORY</b>				SHEET	3				
CLASSIFICATION: U				REVIEWER: LARRY BAYS	DATE		3 or 4		
PROJECT ID: CHAPTER 3				DRAWING NO	ST-G3060-1		REV 1		